


2007 NRPA UNIT

SITE PLAN

AREA: 2700 SQUARE FEET
 PERIMETER: 380'
 The information provided is for estimation purposes only.


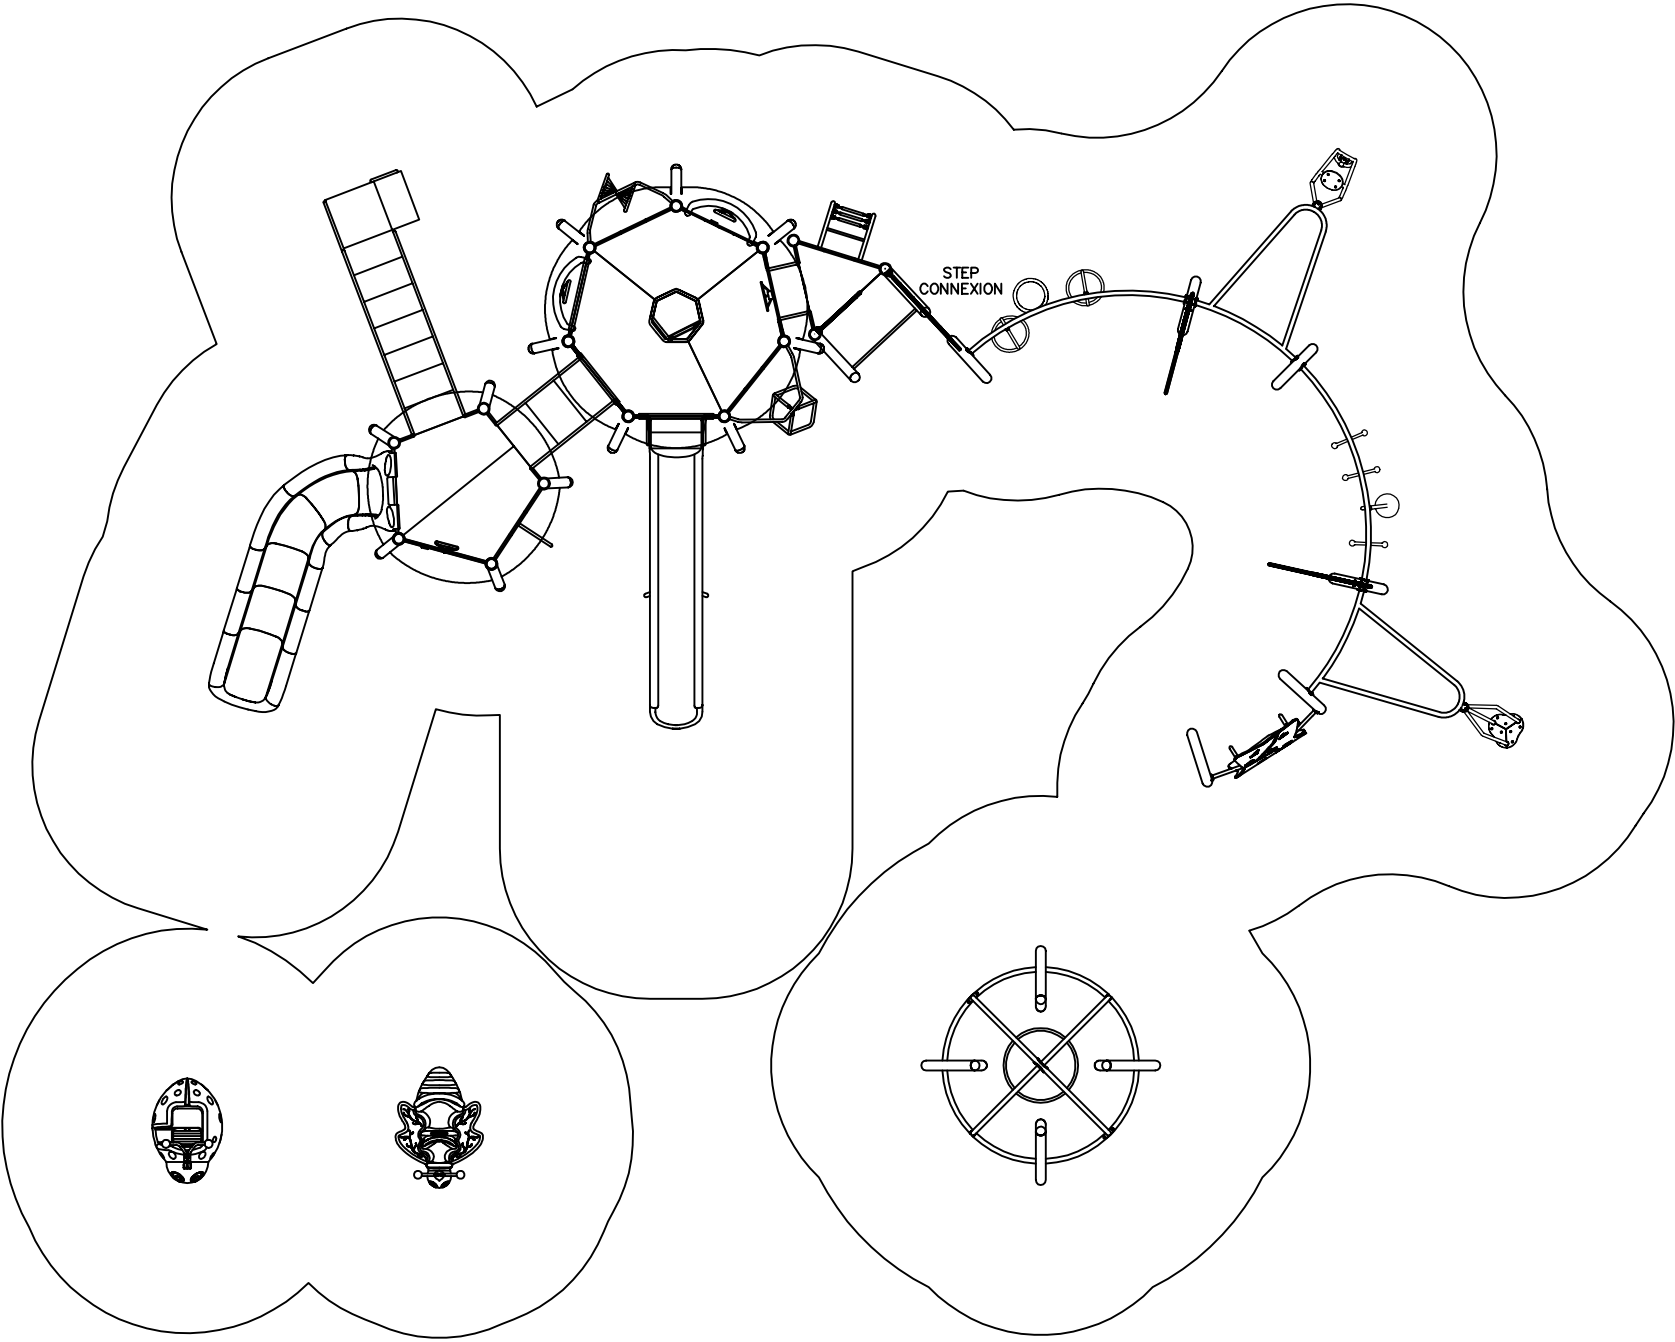


To promote safe and proper equipment use by children, Miracle recommends the installation of either a Miracle safety sign or other appropriate safety signage near each playsystem's main entry point(s) to inform parents and supervisors of the age appropriateness of the playsystem and general rules for safe play.



AN ENERGY ABSORBING PROTECTIVE SURFACE IS REQUIRED UNDER & AROUND ALL PLAY SYSTEMS.

2007-NRPA		✓	COMPLIES TO CPSC		DESIGNED FOR AGES 5-12		DATE: 10/2/07	
GROUND SPACE: 58' X 44' PROTECTIVE AREA: 70' X 56'		✓	COMPLIES TO ADA		ADDITIONAL GROUND LEVEL ACCESSIBLE ITEMS NEEDED FOR ADA COMPLIANCE		SCALE: 1/8"=1'-0"	
					TYPE: 0	QUANTITY: 0	CINDI	SHEET 1 of 2

LEVEL 1

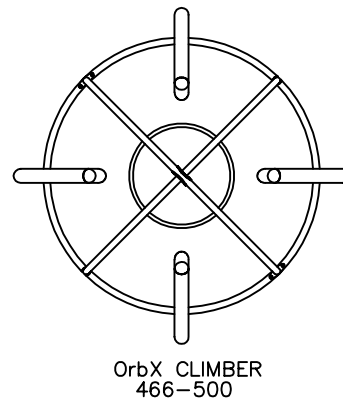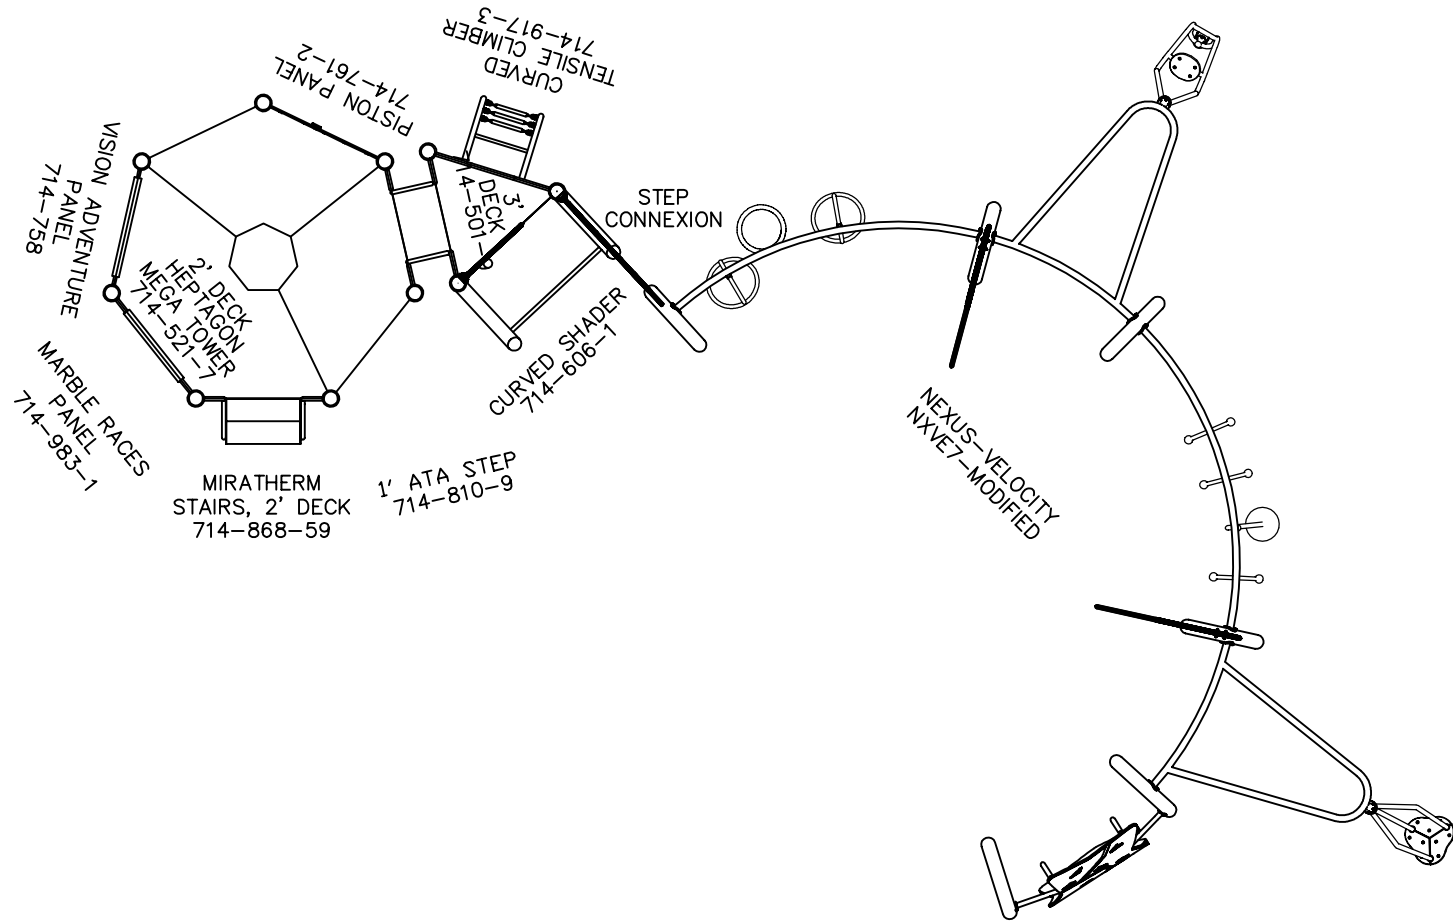

LEVEL 2

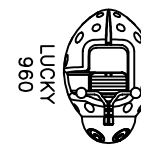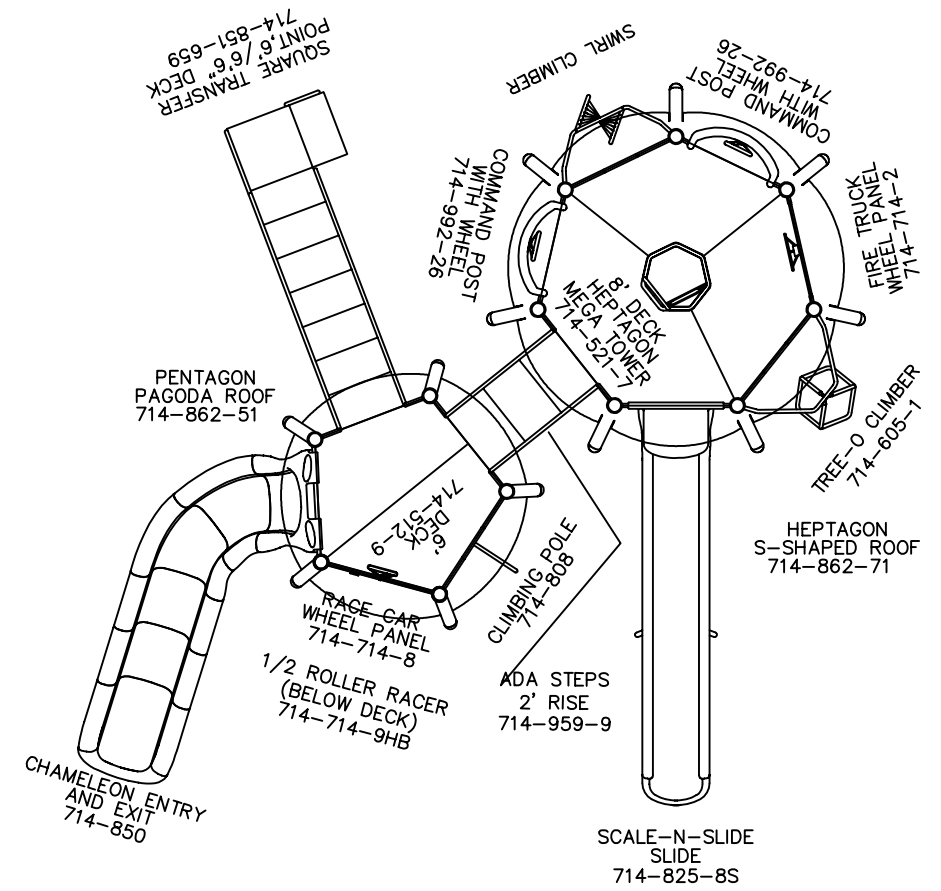

2007 NRPA

10/2/07

SHEET 2 of 2