



EXISTING CONDITIONS




PROPOSED KOMPAN EQUIPMENT



PROTOTYPE NEIGHBORHOOD PARK ID SIGN

NEW POWDER COATED ALUMINUM PARK ID SIGN

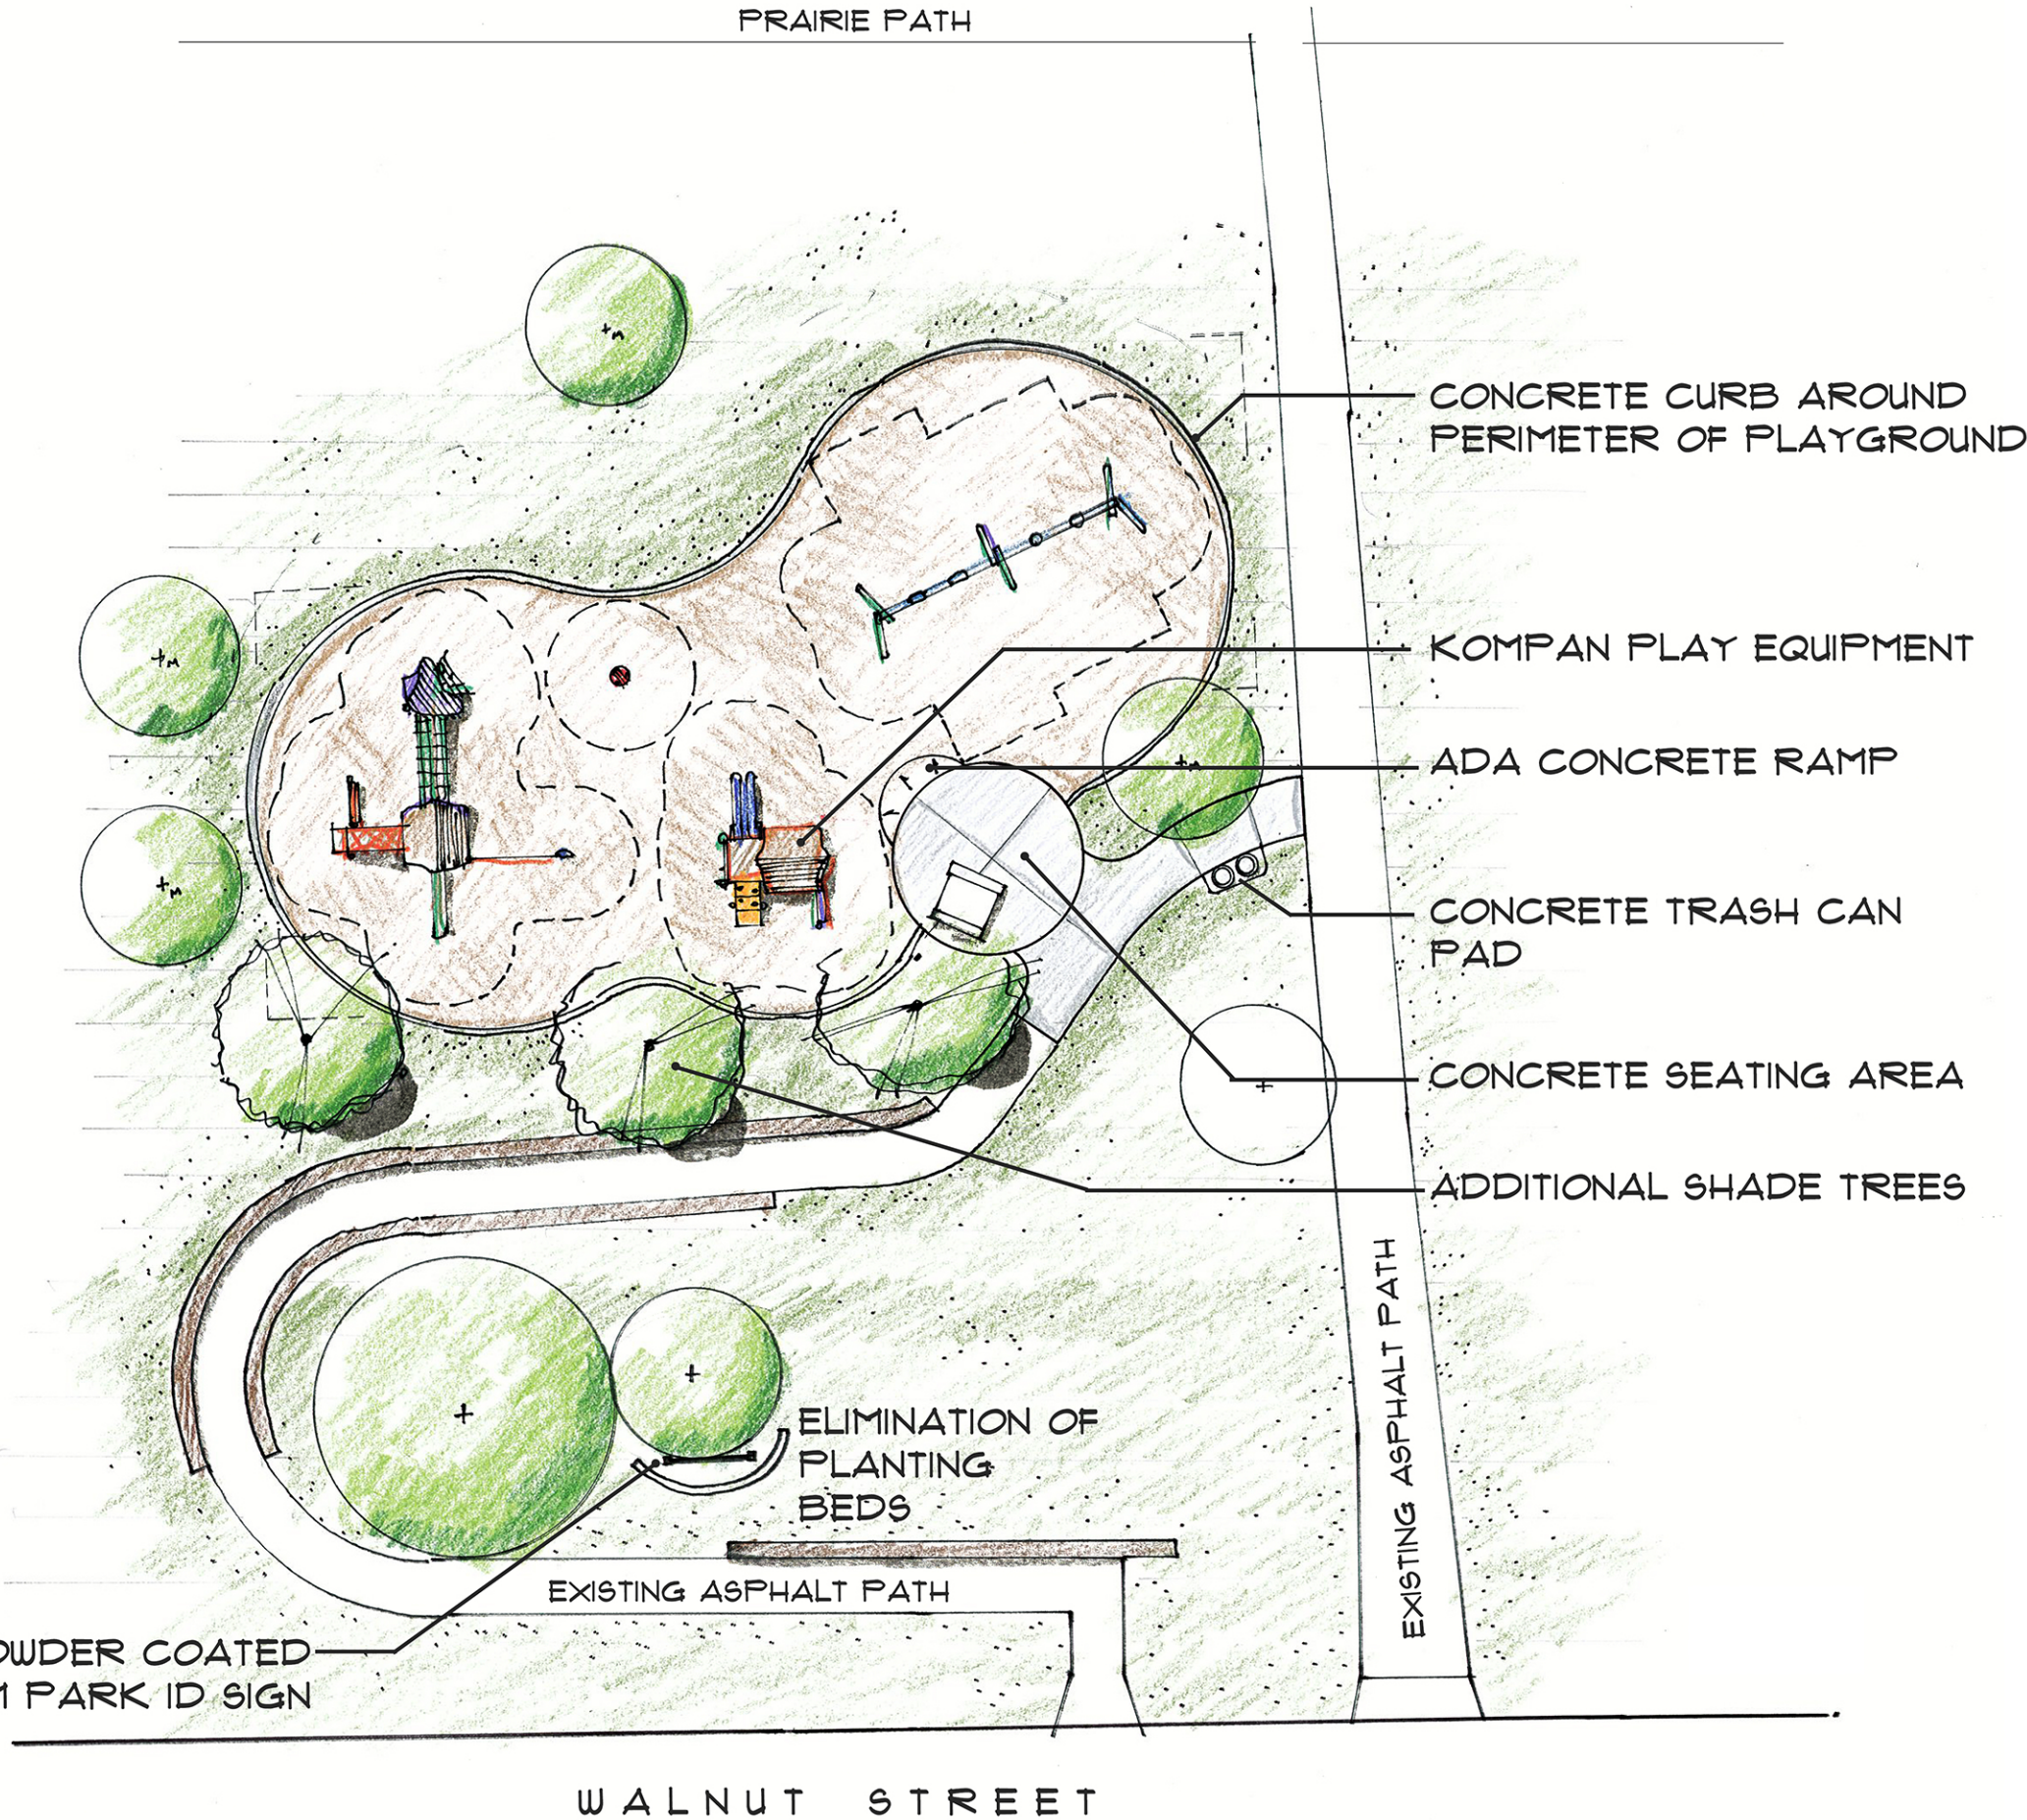

Walnut Glen Park

Concept Improvement Plan

