


- AL ALCHEMILLA MOLLIS
- AR ARUNCUS 'HORATIO'
- A ASTER 'TWILIGHT' + ASTER DIVARICATUS
- EP CERATOSTIGMA PLUMBAGINOIDES
- EP EDMEDIUM 'PINK CHAMPAGNE'
- GBV GERANIUM 'DEVANS VARIETY'
- GW GERANIUM WLASOVIANUM
- H HAKONECHLOA MACRA
- He HELIHERA 'AUTUMN BRIDE'
- X GILLENIA TRIFOLIATA
- @ POLYGONATUM MULTIFLORUM
- So SOLIDAGO CAESIA

- T TRICHRIS 'TOSEN'
- THALICTRUM DIOICUM
- PULMONARIA 'RASPBERRY SPLASH'
- GENTIANA 'TRUE BLUE'
- DESCAMPsia 'GOLD TAU'

MATRIX:
SESLERIA GREENLEAF HYBRID
CAREX


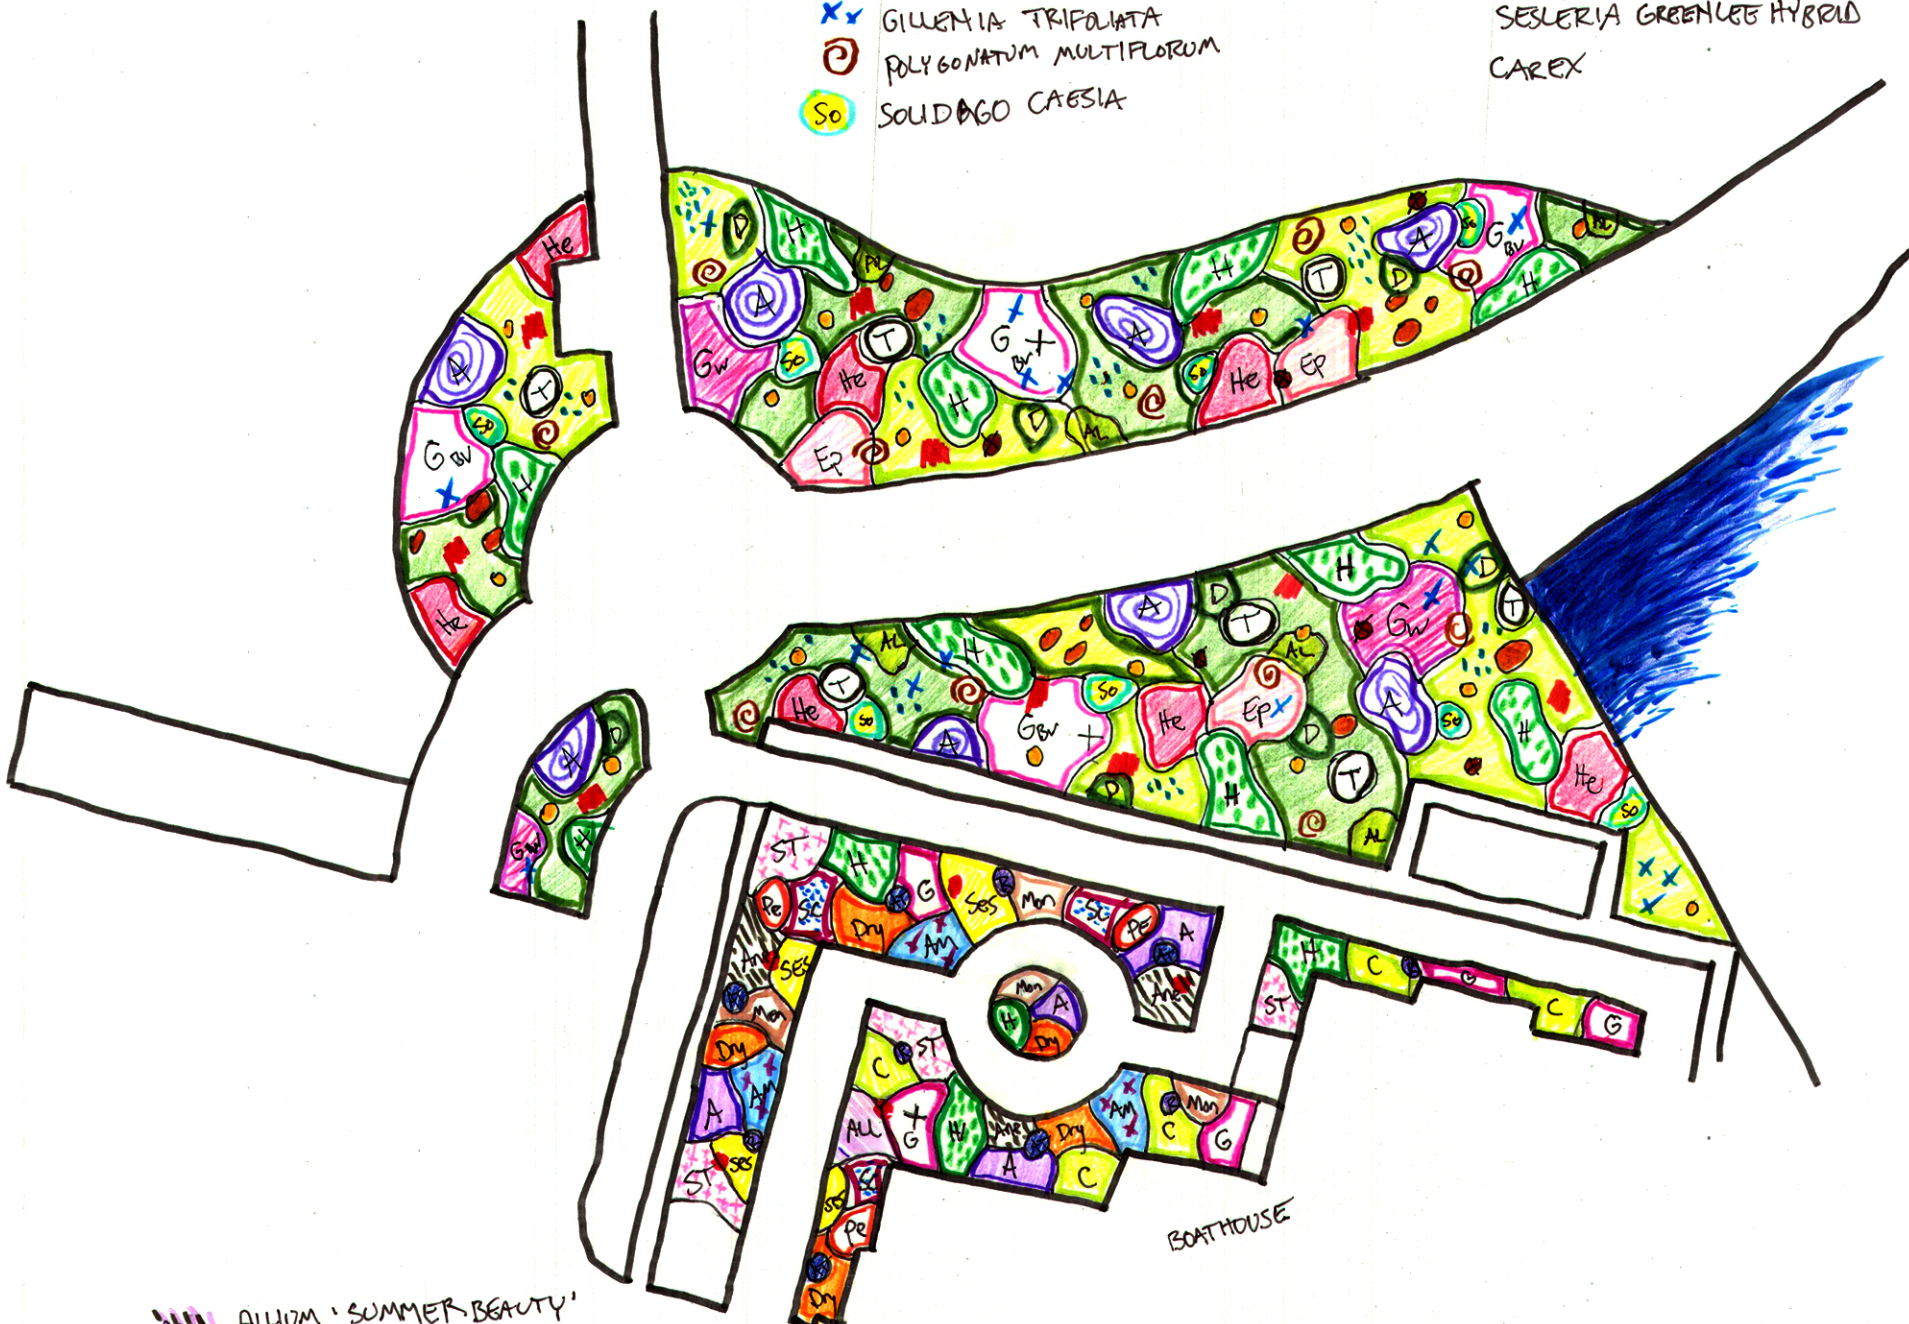


- ALLIUM 'SUMMER BEAUTY'
- AM AMSONIA 'BLUE ICE'
- AM AMSONIA 'STORM CLOUD'
- AN ANEMONE CYLINDRICA
- A ASTER 'TWILIGHT'
- C CAREX ALBICANS
- Dry DRYOPTERIS 'BRILLIANCE'
- G GERANIUM
- H HAKONECHLOA MACRA
- AS ASTRANTIA 'SPARKLING STARS PINK'

- GERANIUM 'ROZANNE'
- MON MONARDA BRADBURIANA
- PE PORSICARIA 'FIRETAIL'
- PHLOX 'BLUE PARADISE'
- SC SCUTELLARIA INCANA
- SES SESLERIA AUTUMNALIS
- ST STACHYS 'SUMMER ROMANCE'

LAKE ELLYN ESPLANADE
LAKE ELLYN, ILLINOIS
SCALE 1/8" = 1' DATE JANUARY 2022
AUSTIN EISCHEID GARDEN DESIGN, CHICAGO



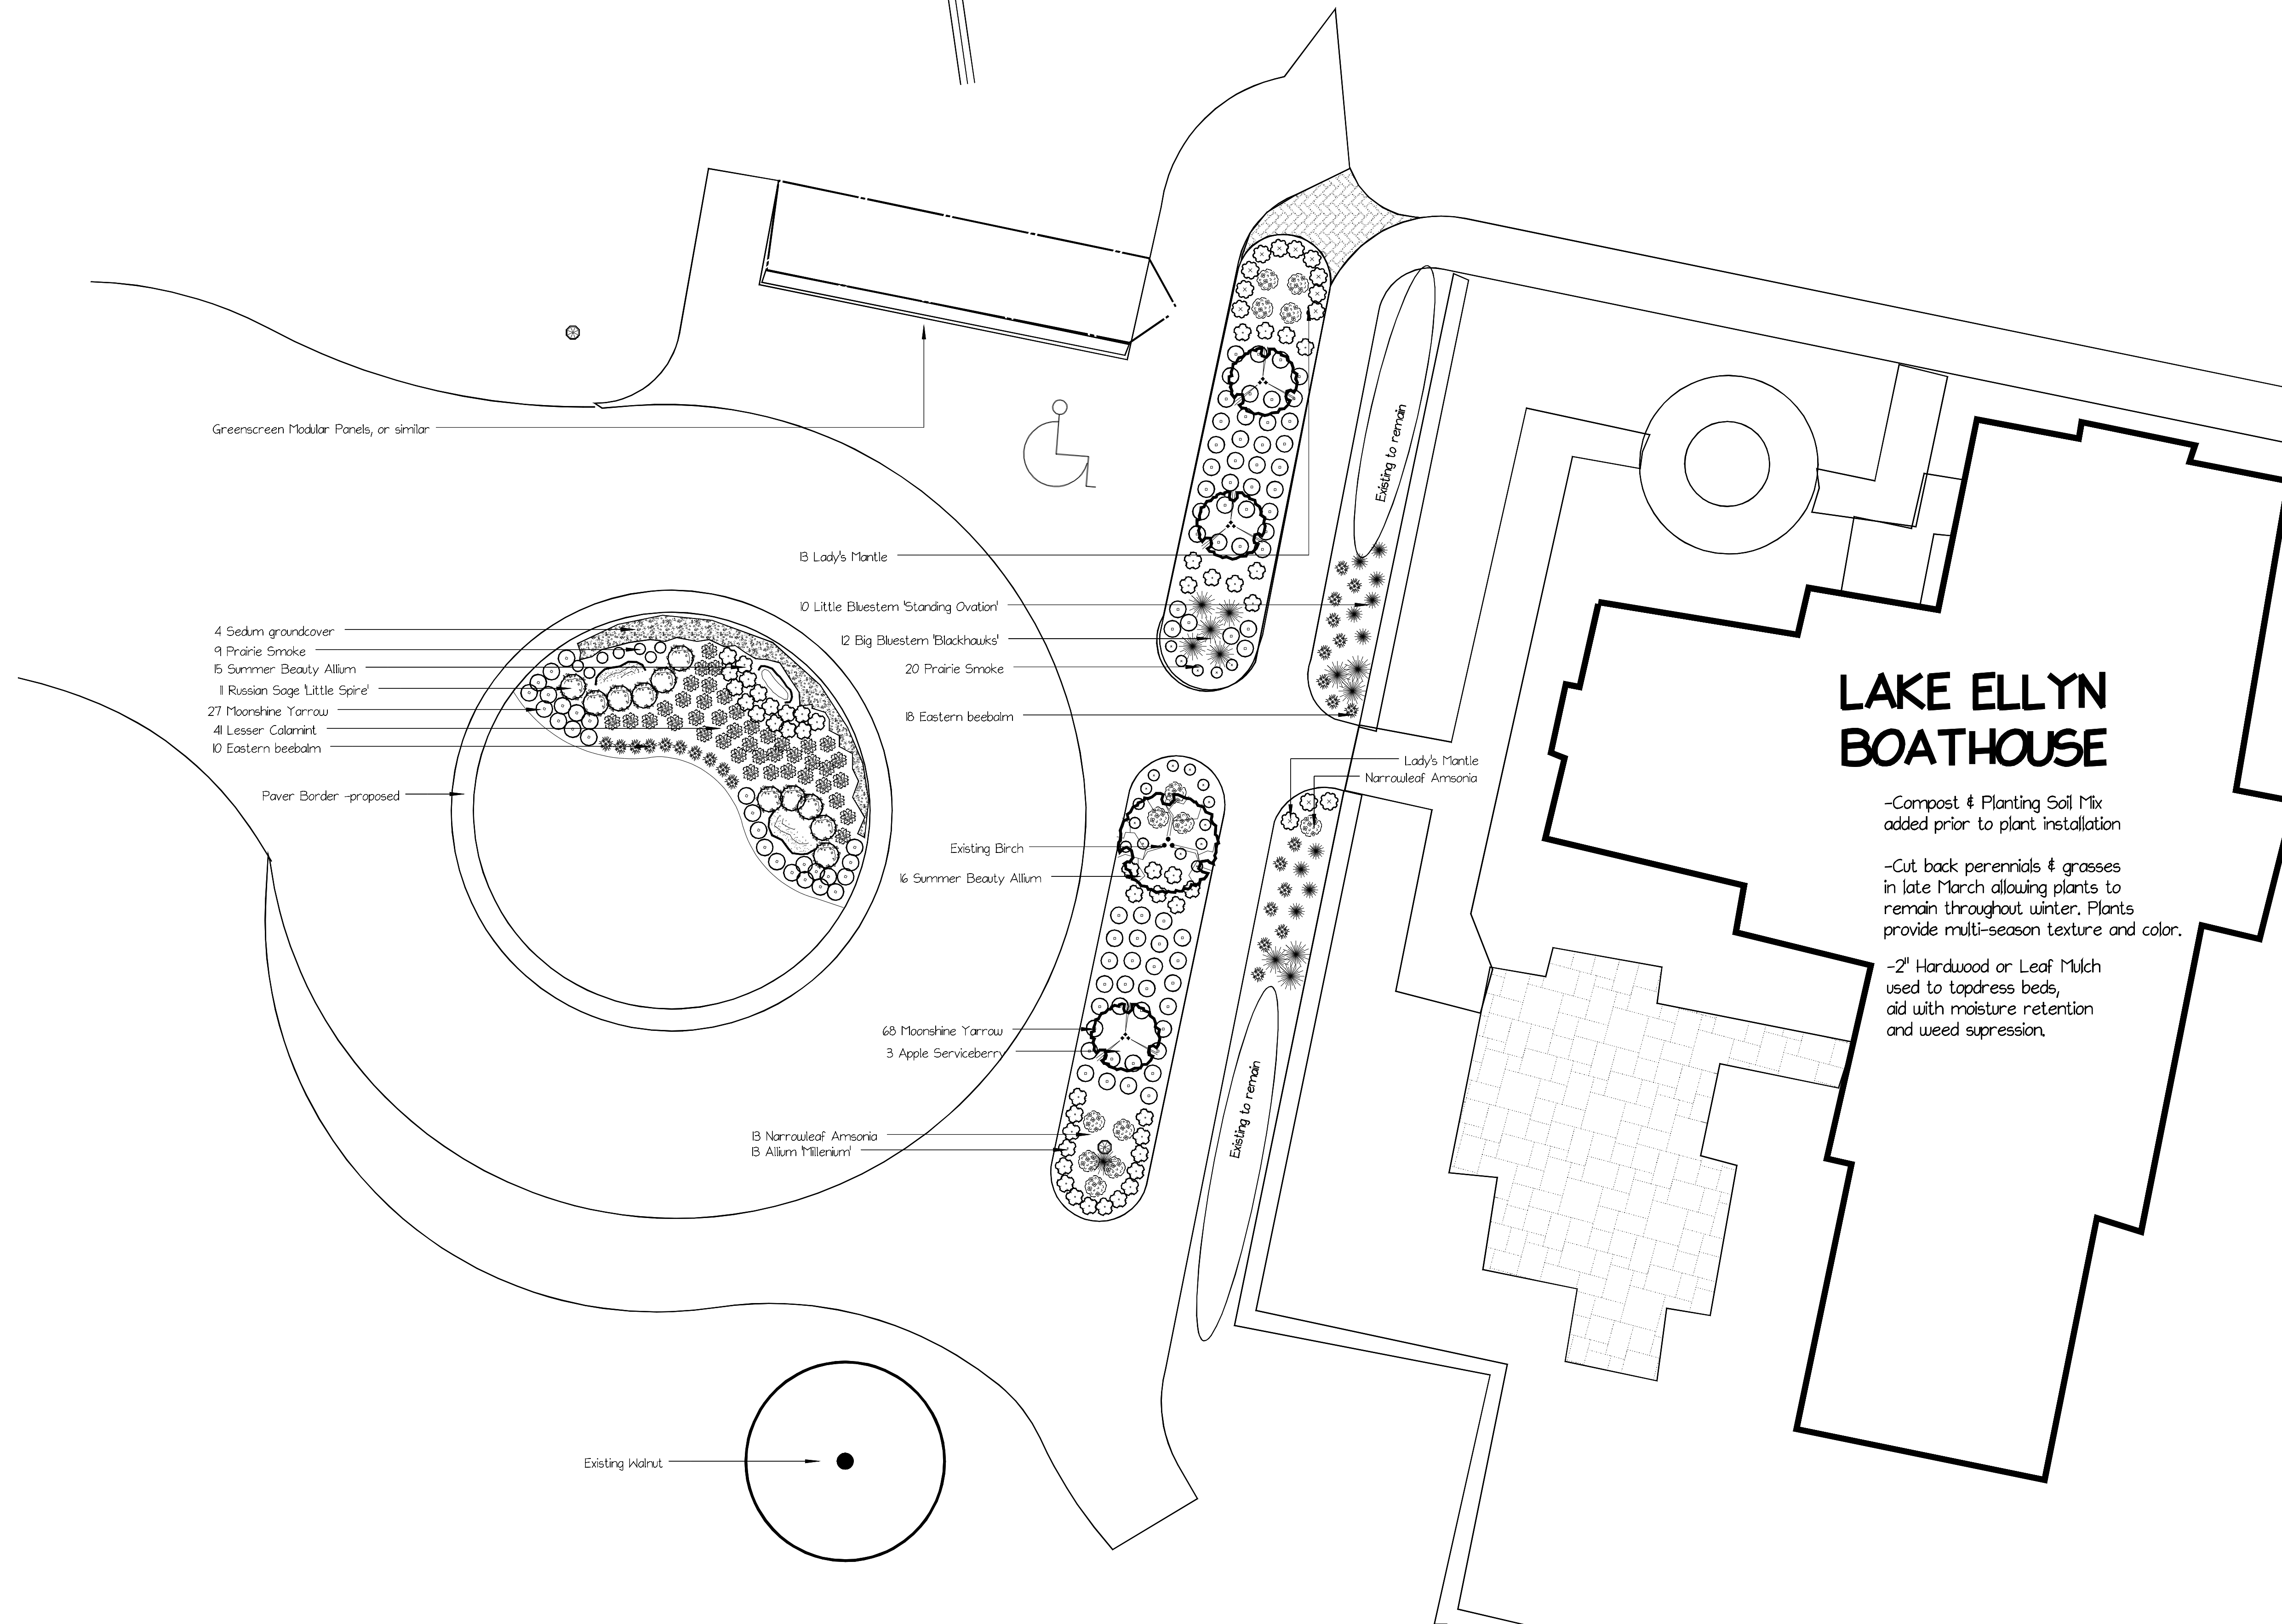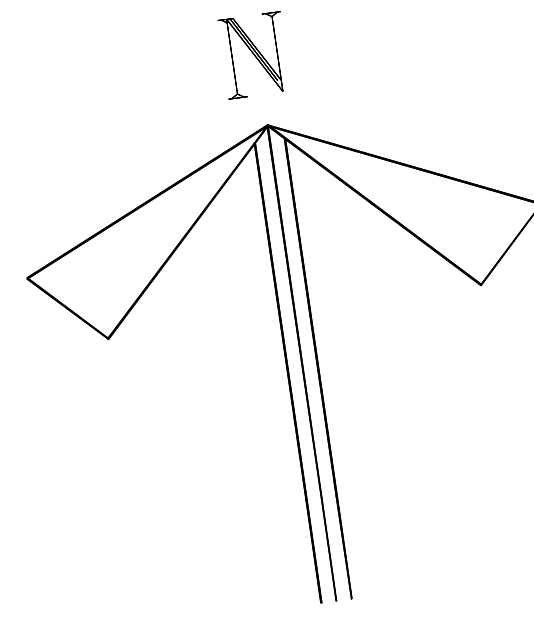

Greenscreen Modular Panels, or similar

- 4 Sedum groundcover
- 9 Prairie Smoke
- 15 Summer Beauty Allium
- 1 Russian Sage 'Little Spire'
- 27 Moonshine Yarrow
- 4 Lesser Galamint
- 10 Eastern beebalm

Paver Border -proposed

13 Lady's Mantle

10 Little Bluestem 'Standing Ovation'

12 Big Bluestem 'Blackhawks'

20 Prairie Smoke

8 Eastern beebalm

Existing Birch

16 Summer Beauty Allium

68 Moonshine Yarrow

3 Apple Serviceberry

13 Narrowleaf Amsonia

8 Allium 'Millenium'

Existing to remain

Lady's Mantle
Narrowleaf Amsonia

Existing to remain

Existing Walnut

LAKE ELLYN BATHHOUSE

-Compost & Planting Soil Mix added prior to plant installation

-Cut back perennials & grasses in late March allowing plants to remain throughout winter. Plants provide multi-season texture and color.

-2" Hardwood or Leaf Mulch used to topdress beds, aid with moisture retention and weed supression.

LAKE ELLYN BOATHOUSE PROJECT GEEC2020 PLANTING PLAN with Birch



©2016 Hortycopia, Inc.

Moonshine Yarrow
Achillea millefolium 'Moonshine'



©Jerry Pavia

Lady's Mantle
Alchemilla mollis 'Thriller'



Allium 'Millenium'
Allium 'Millenium'



Summer Beauty Allium
Allium tanguticum 'Summer Beauty'



Apple Serviceberry
Amelanchier x grandiflora



Narrowleaf Amsonia
Amsonia hubrichtii



Big Bluestem 'Blackhawks'
Andropogon 'Blackhawks'



©2016 Horticoxia, Inc.

Lesser Calamint
Calamintha nepeta



Prairie Smoke
Geum triflorum



Eastern beebalm
Monarda bradburiana



©2016 Horticoxia, Inc.

Russian Sage 'Little Spire'
Perovskia atriplicifolia 'Little Spire'



Little Bluestem 'Standing Ovation'
Schizachyrium scoparium 'Standing Ovation'



Sedum groundcover
Sedum